

SITE SIX FISHING DOCK REPLACEMENT
SCALE 1"=20'

CITY COUNCIL

CAL SHEEHY	MAYOR
CAMERON MOSES	VICE MAYOR
JIM DOLAN	COUNCIL MEMBER
NANCY CAMPBELL	COUNCIL MEMBER
MICHELE LIN	COUNCIL MEMBER
DAVID LANE	COUNCIL MEMBER
JENI COKE	COUNCIL MEMBER

UTILITY CONTACTS

LAKE HAVASU CITY (WASTEWATER)	(928) 855-3999
LAKE HAVASU CITY (WATER)	(928) 855-2618
SUDDEN LINK	(928) 855-9855
FRONTIER COMMUNICATION	(928) 453-0541
UNISOURCE ENERGY SERVICES (GAS)	(928) 505-7025
UNISOURCE ENERGY SERVICES (ELECTRIC)	(928) 505-7031

CITY MANAGER
JESS KNUDSEN

CITY PUBLIC WORKS DIRECTOR
RON FOGGIN

CIVIL ENGINEER
SHAWN M. CLARKE, P.E.

CONSTRUCTION NOTES:

- ① REMOVE AND RE-INSTALL GANGWAY.
- ② REMOVE & RECONSTRUCT NEW DOC PER SPECIFICATIONS.
- ③ REMOVE & REPLACE SHADE STRUCTURE.
- ④ CONSTRUCT CUT OFF WALL PER TYPICAL SECTION.

GENERAL NOTES:


- ① CONTRACTOR SHALL PROTECT EXISTING IMPROVEMENTS IN PLACE.
- ② ACCESS TO BOAT RAMP TO REMAIN OPEN DURING CONSTRUCTION.
- ③ CONTRACTOR SHALL PROVIDE TURBIDITY CURTAIN AND PROTECT THE LAKE FROM ANY CONSTRUCTION DEBRIS.

REVISIONS / SUBMISSIONS	DATE

NO.	#	#	#	#

SITE SIX FISHING DOCK REPLACEMENT


Designed by: SMC
Drawn by: SC
Checked by: MW
Date: 9/30/24
Dwg scale:

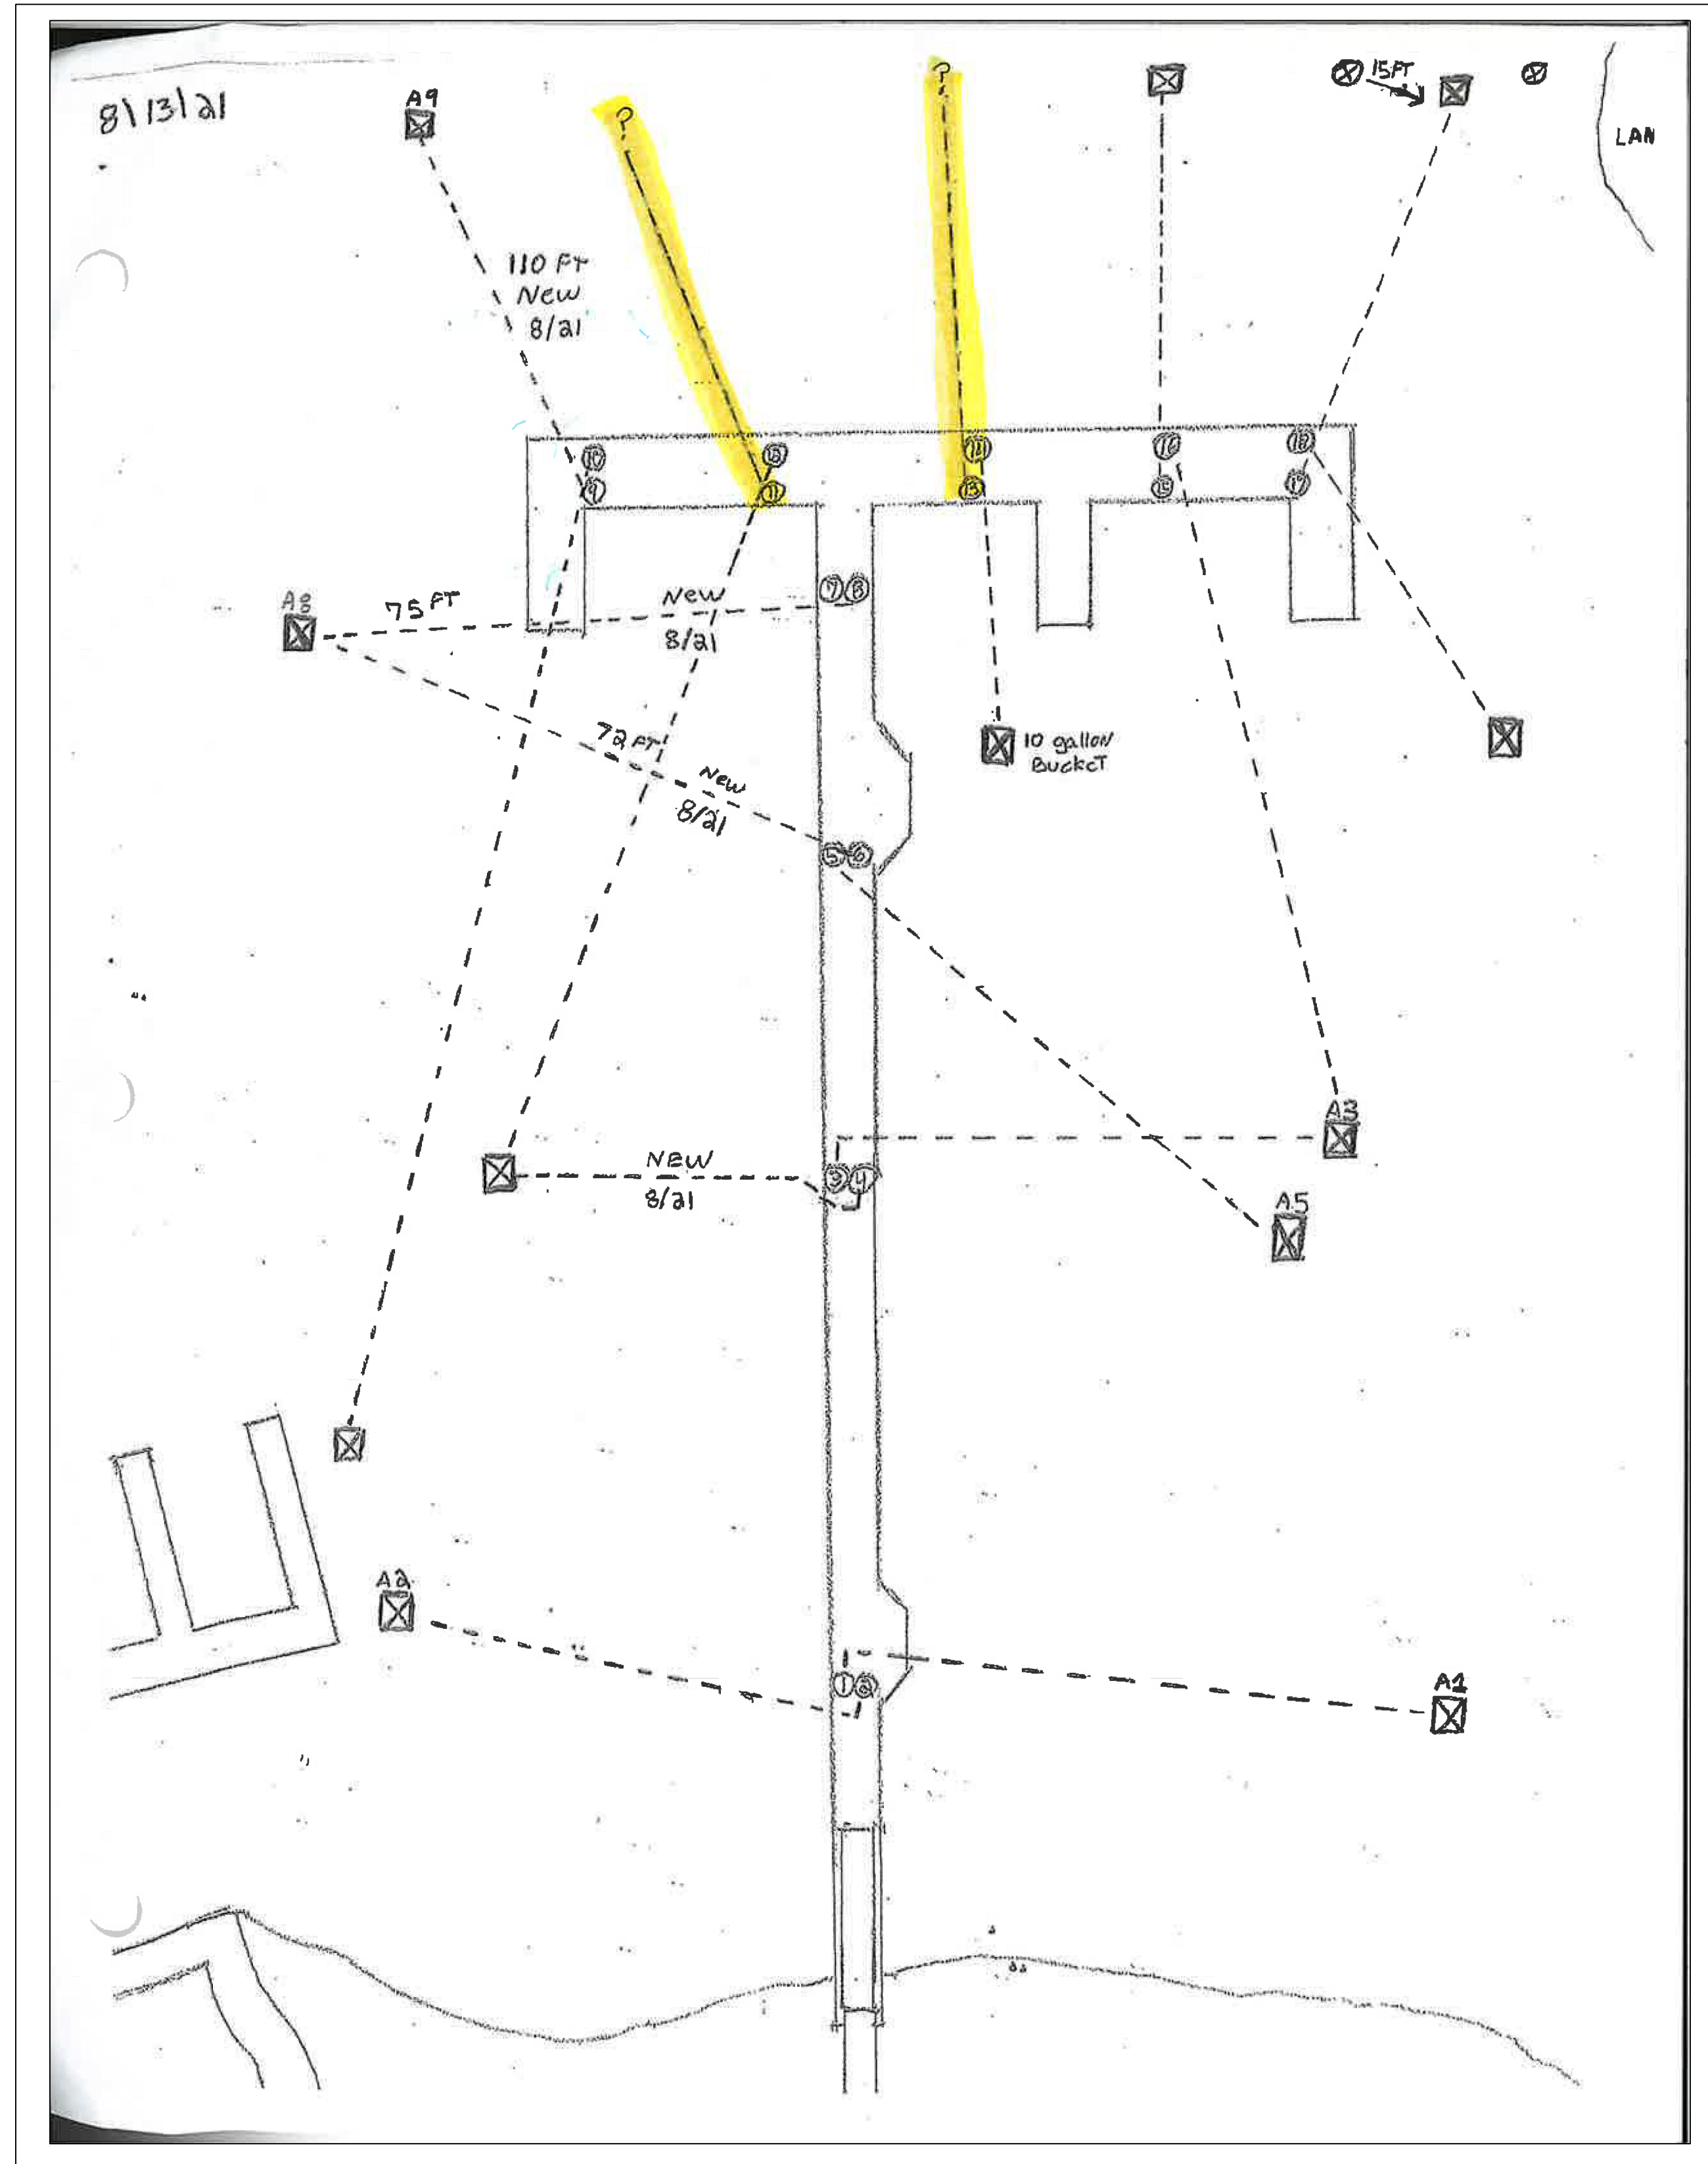

SITE SIX BOAT RAMP REPLACEMENT- ANCHORING SCHEMATIC
NO SCALE'



SITE SIX BOAT RAMP REPLACEMENT B25-PW-102015	
Designed by: SMC Drawn by: SC Checked by: MW Date: 9/30/24 Dwg scale:	NO. # # # # # REVISIONS / SUBMISSIONS DATE
Sheet Number: 2A Sheet 2 of 3	

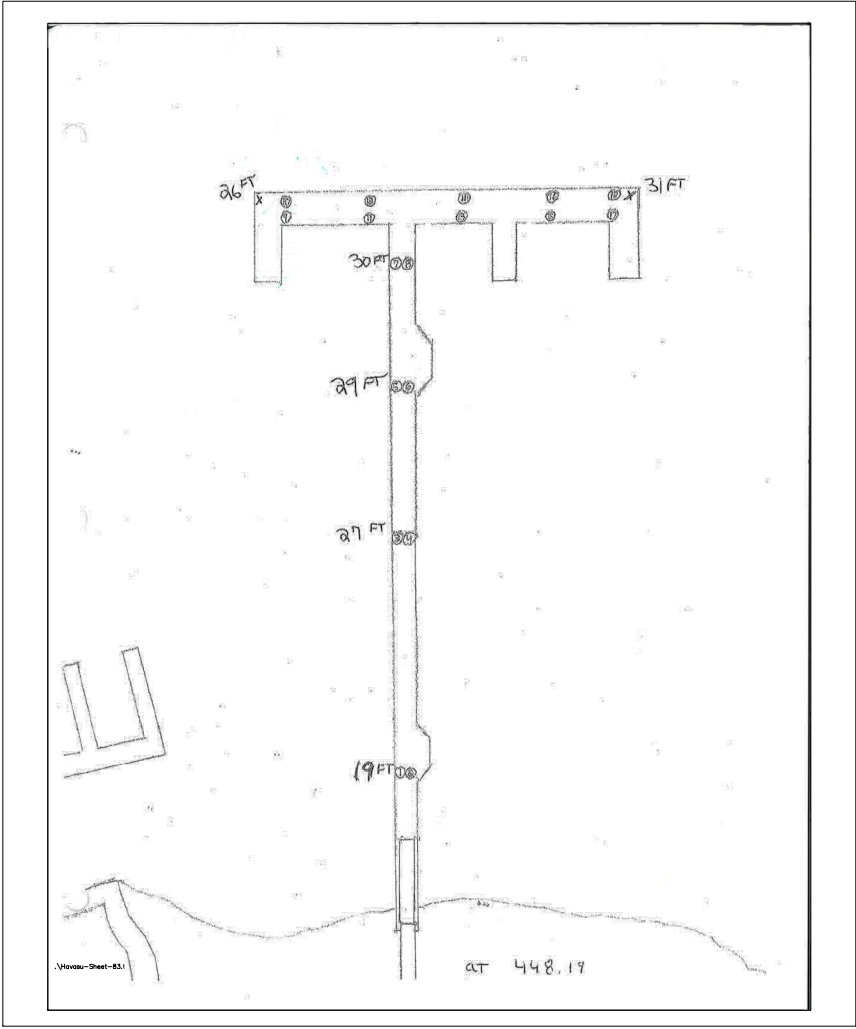

SITE SIX BOAT RAMP REPLACEMENT- DEPTH TO LAKE BED
NO SCALE'



NO.	REVISIONS / SUBMISSIONS	DATE
#	-	-
#	-	-
#	-	-
#	-	-

SITE SIX FISHING DOCK REPLACEMENT B25-PW-102015	
Designed by: SAC	
Drawn by: SC	
Checked by: MW	
Date: 9/30/24	
Dwg scale:	

Sheet Number:	3A
Sheet	3 of 3