


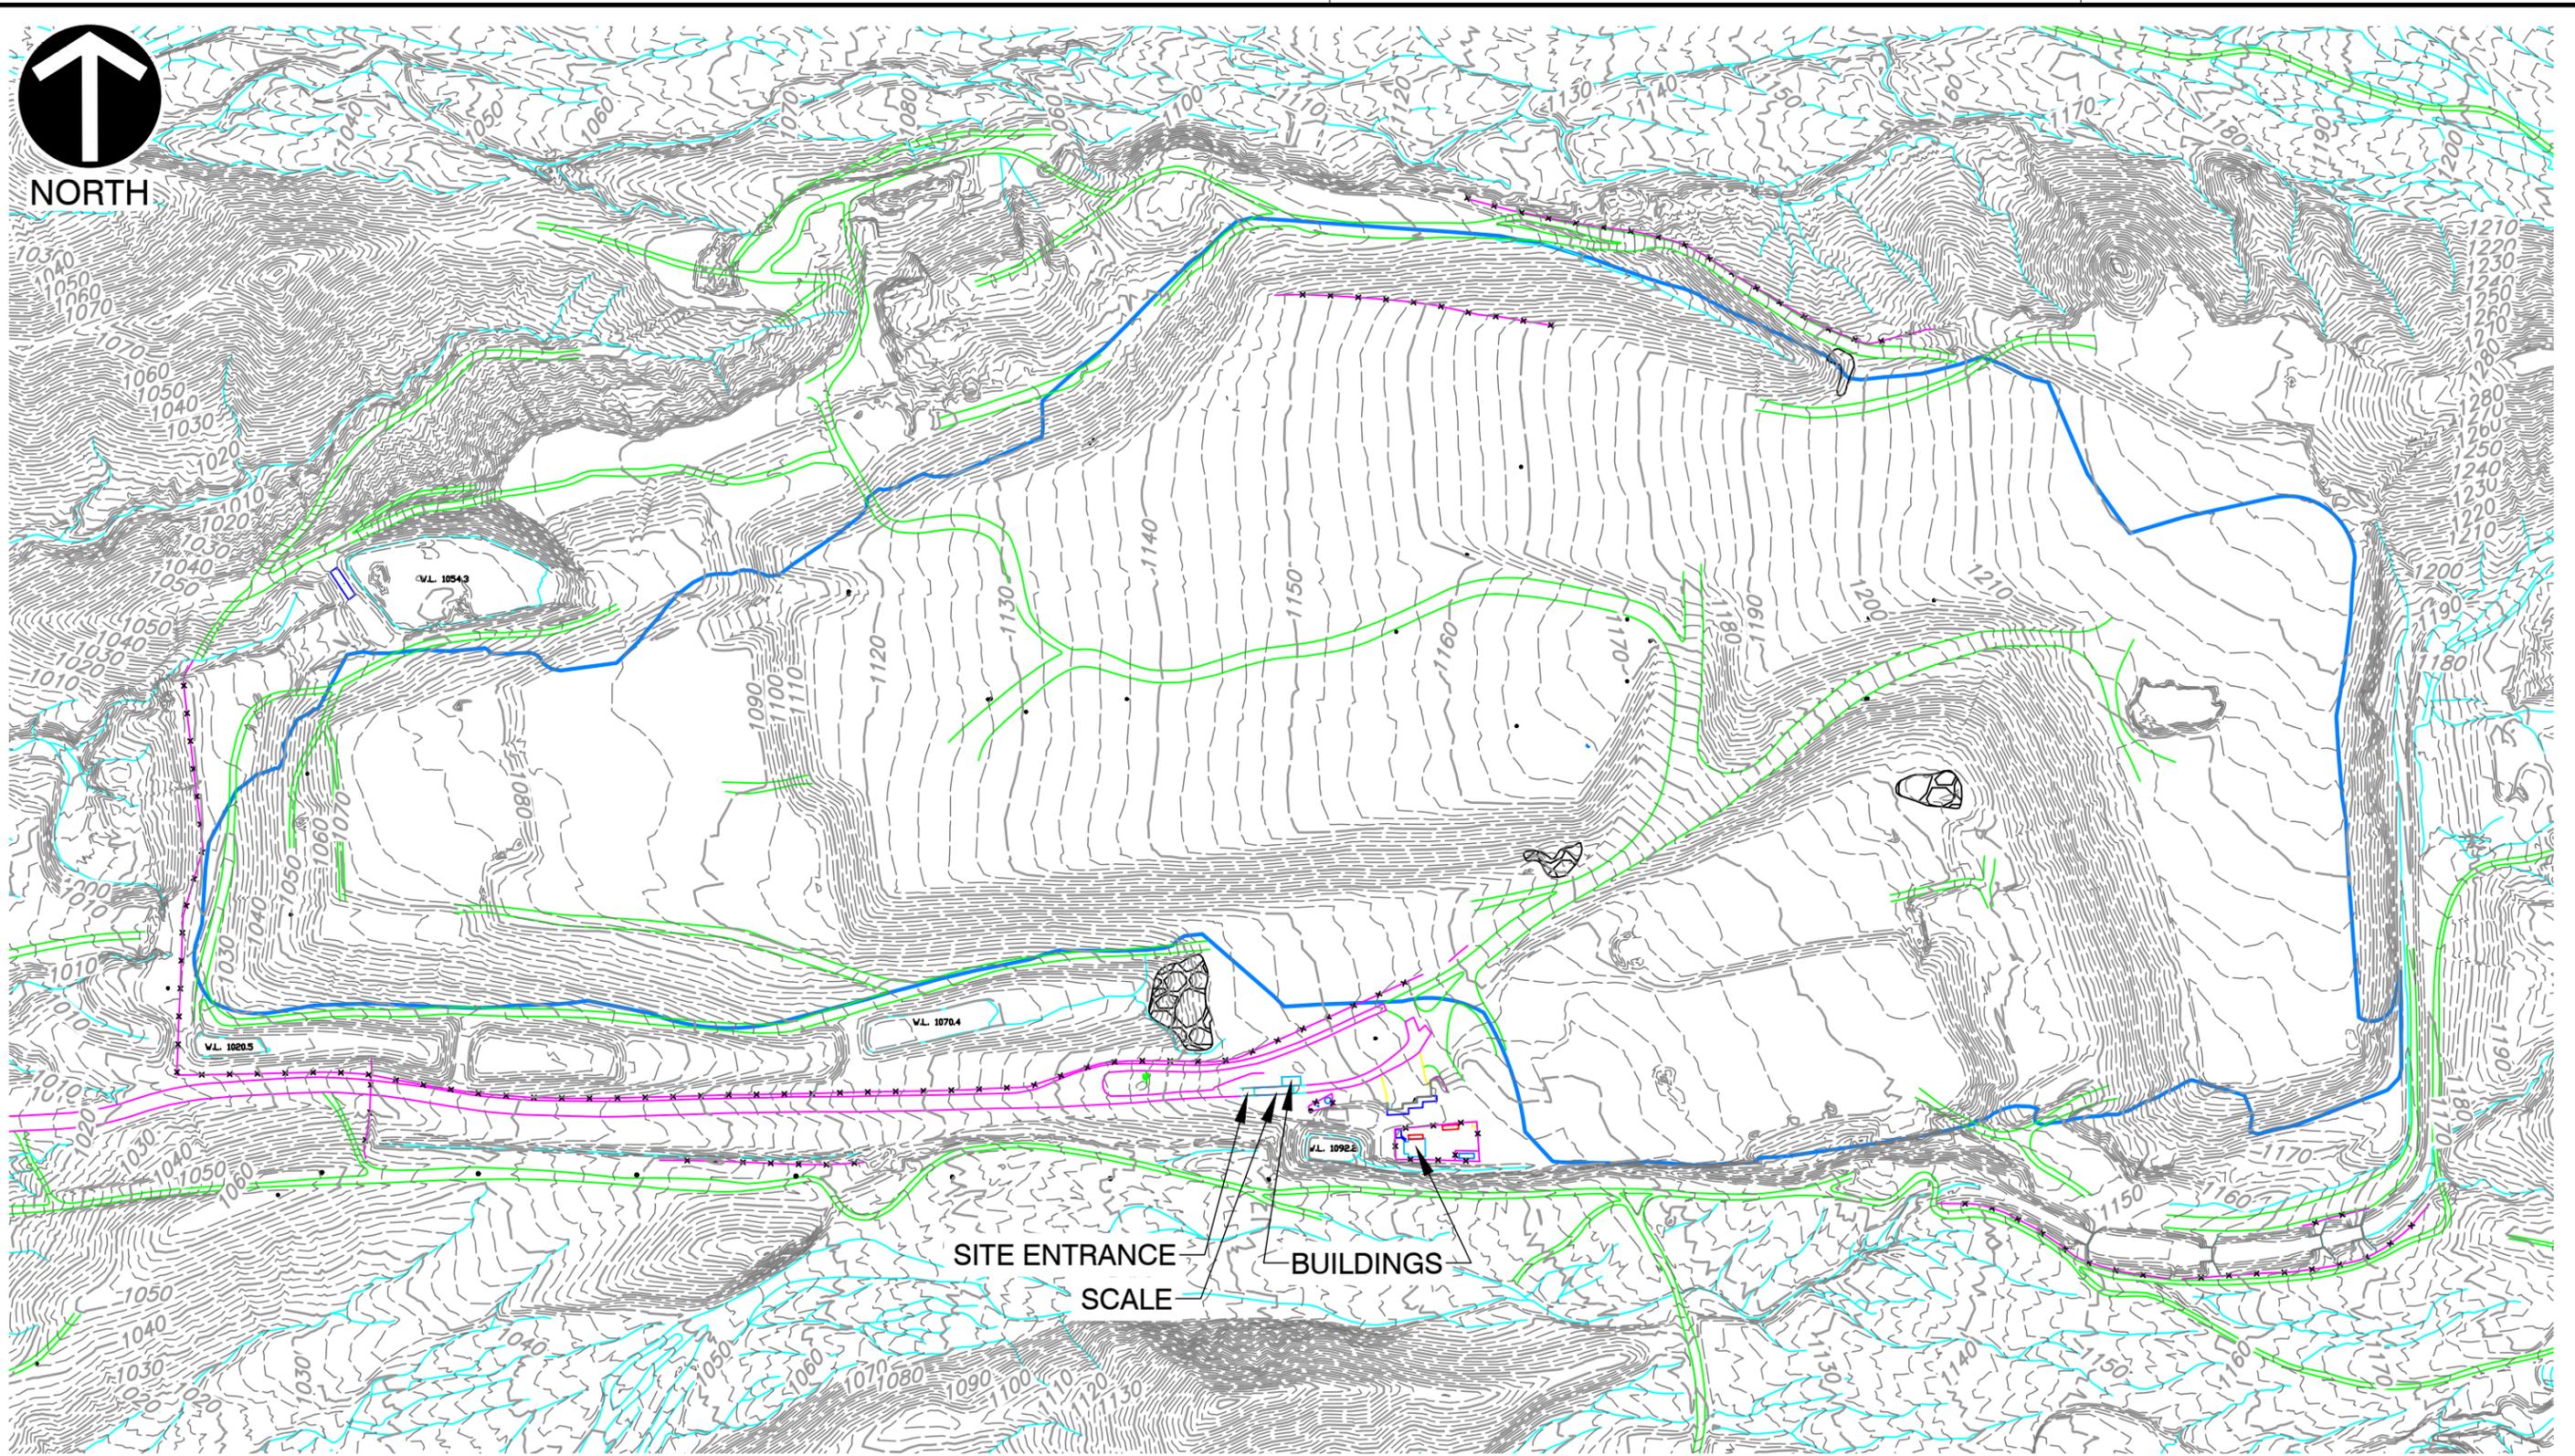

NORTH



LEGEND

BUILDING	2018 TOPOGRAPHY INTERMEDIATE CONTOUR	SQUARE TANK
CANDPY	PAVED ROADS	TRAILER OR MOBILE HOME
CONCRETE	POST	UNPAVED ROADS
DRAINAGE / WASHES	POWER POLE	WALL
FENCE	RETAINING WALL	LIMITS OF WASTE
HANDRAIL	RIP-RAP	
2018 TOPOGRAPHY INDEX CONTOUR	ROUND TANK	



Civil & Environmental Consultants, Inc.

11811 N. Tatum Blvd., Suite 3057 - Phoenix, AZ 85028

Ph: 602.760.2324 · 877.231.2324 · Fax: 602.760.2330

www.cecinc.com

LAKE HAVASU CITY LANDFILL

SITE FEATURES

DRAWN BY: AJP	CHECKED BY: RFB	APPROVED BY: RFB	FIGURE NO.: 1
DATE: FEBRUARY 2018	DWG SCALE: 1" = 300'	PROJECT NO: 174-328	